




DETAIL H  
SCALE 1 / 10

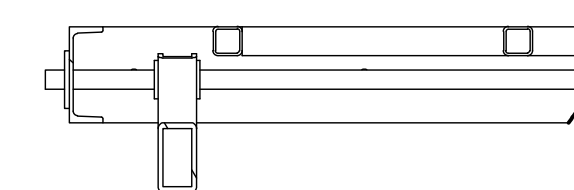


DETAIL K  
SCALE 1 / 10

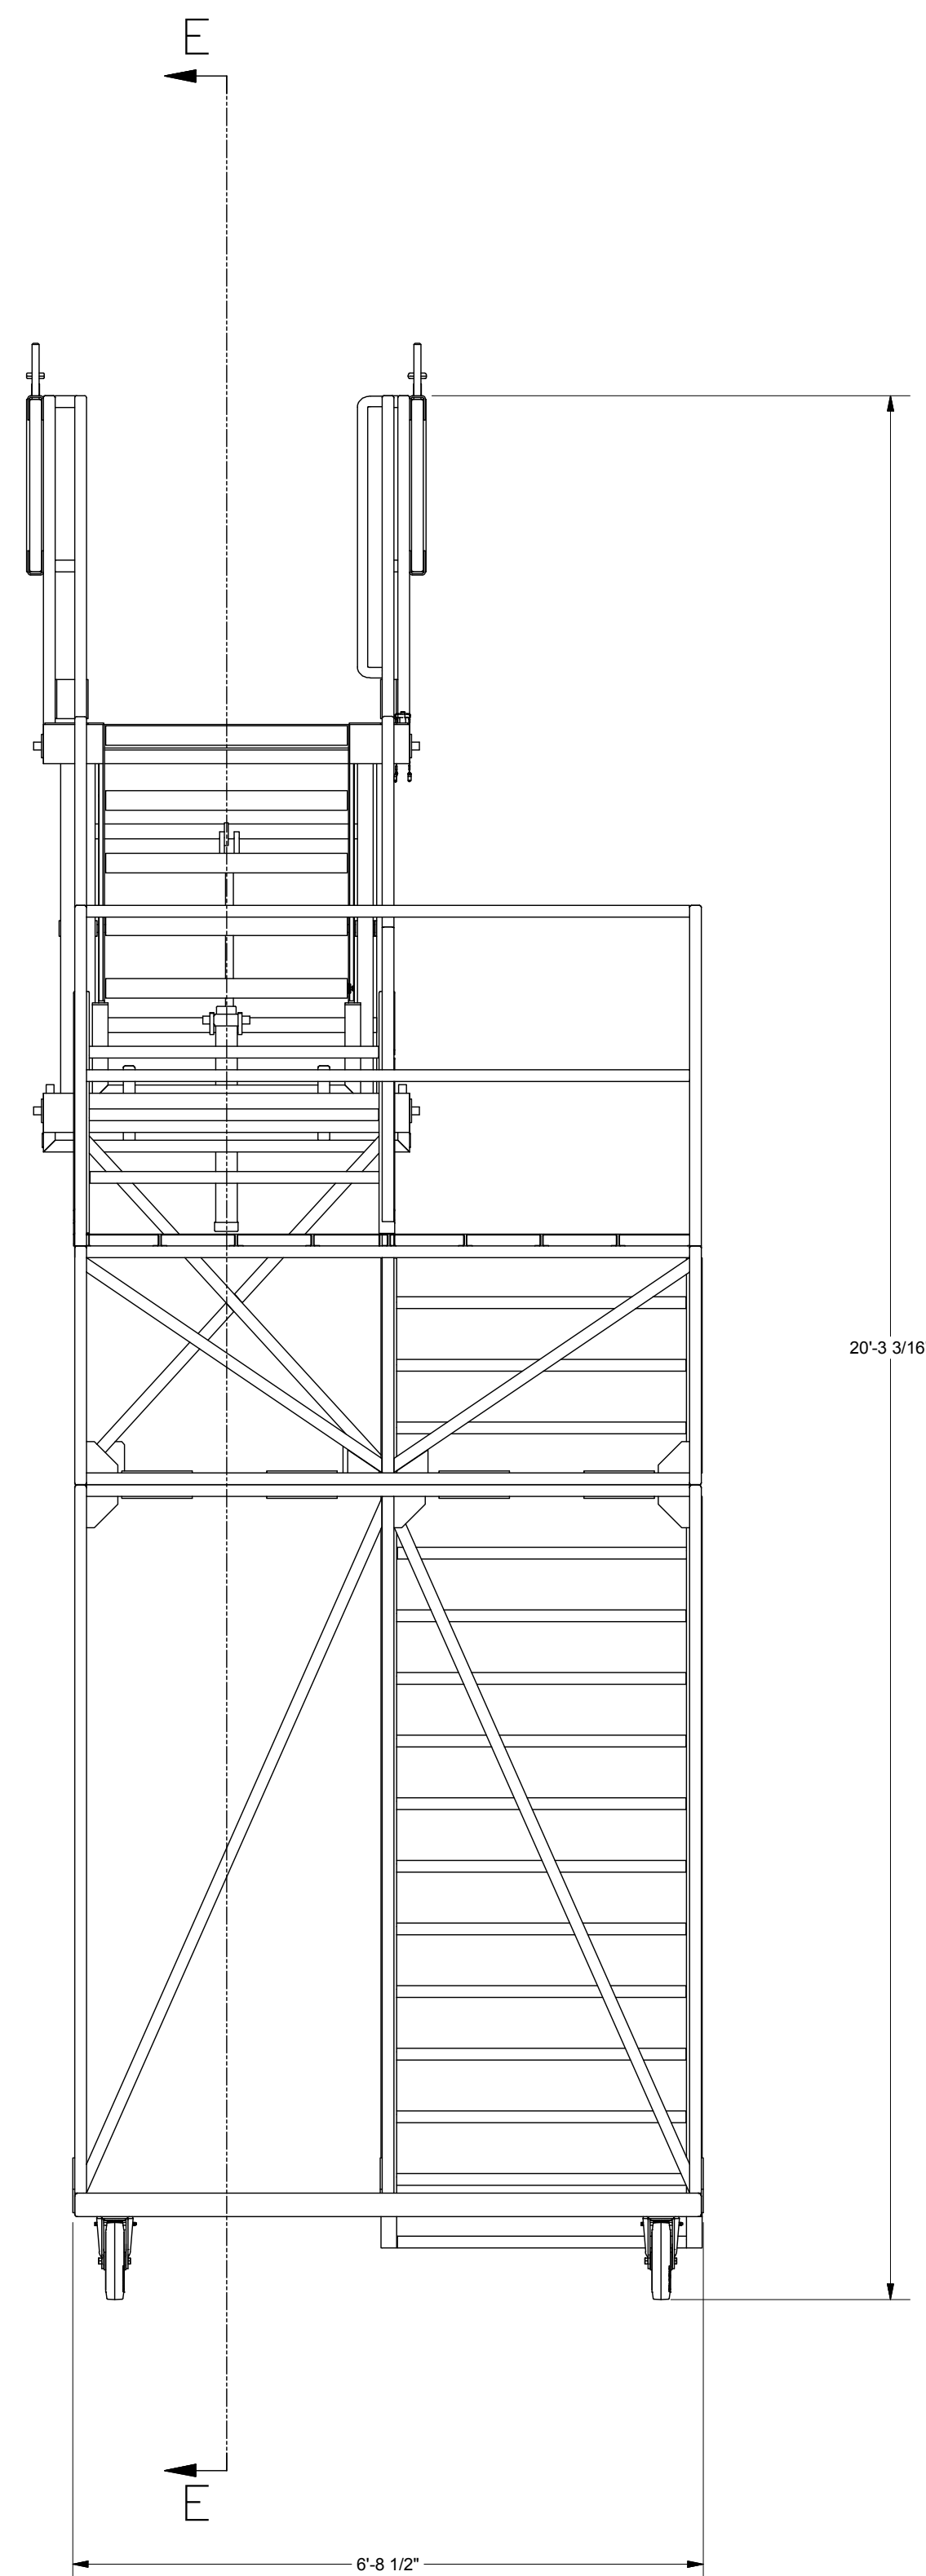


SECTION E-E  
SCALE 1 / 20

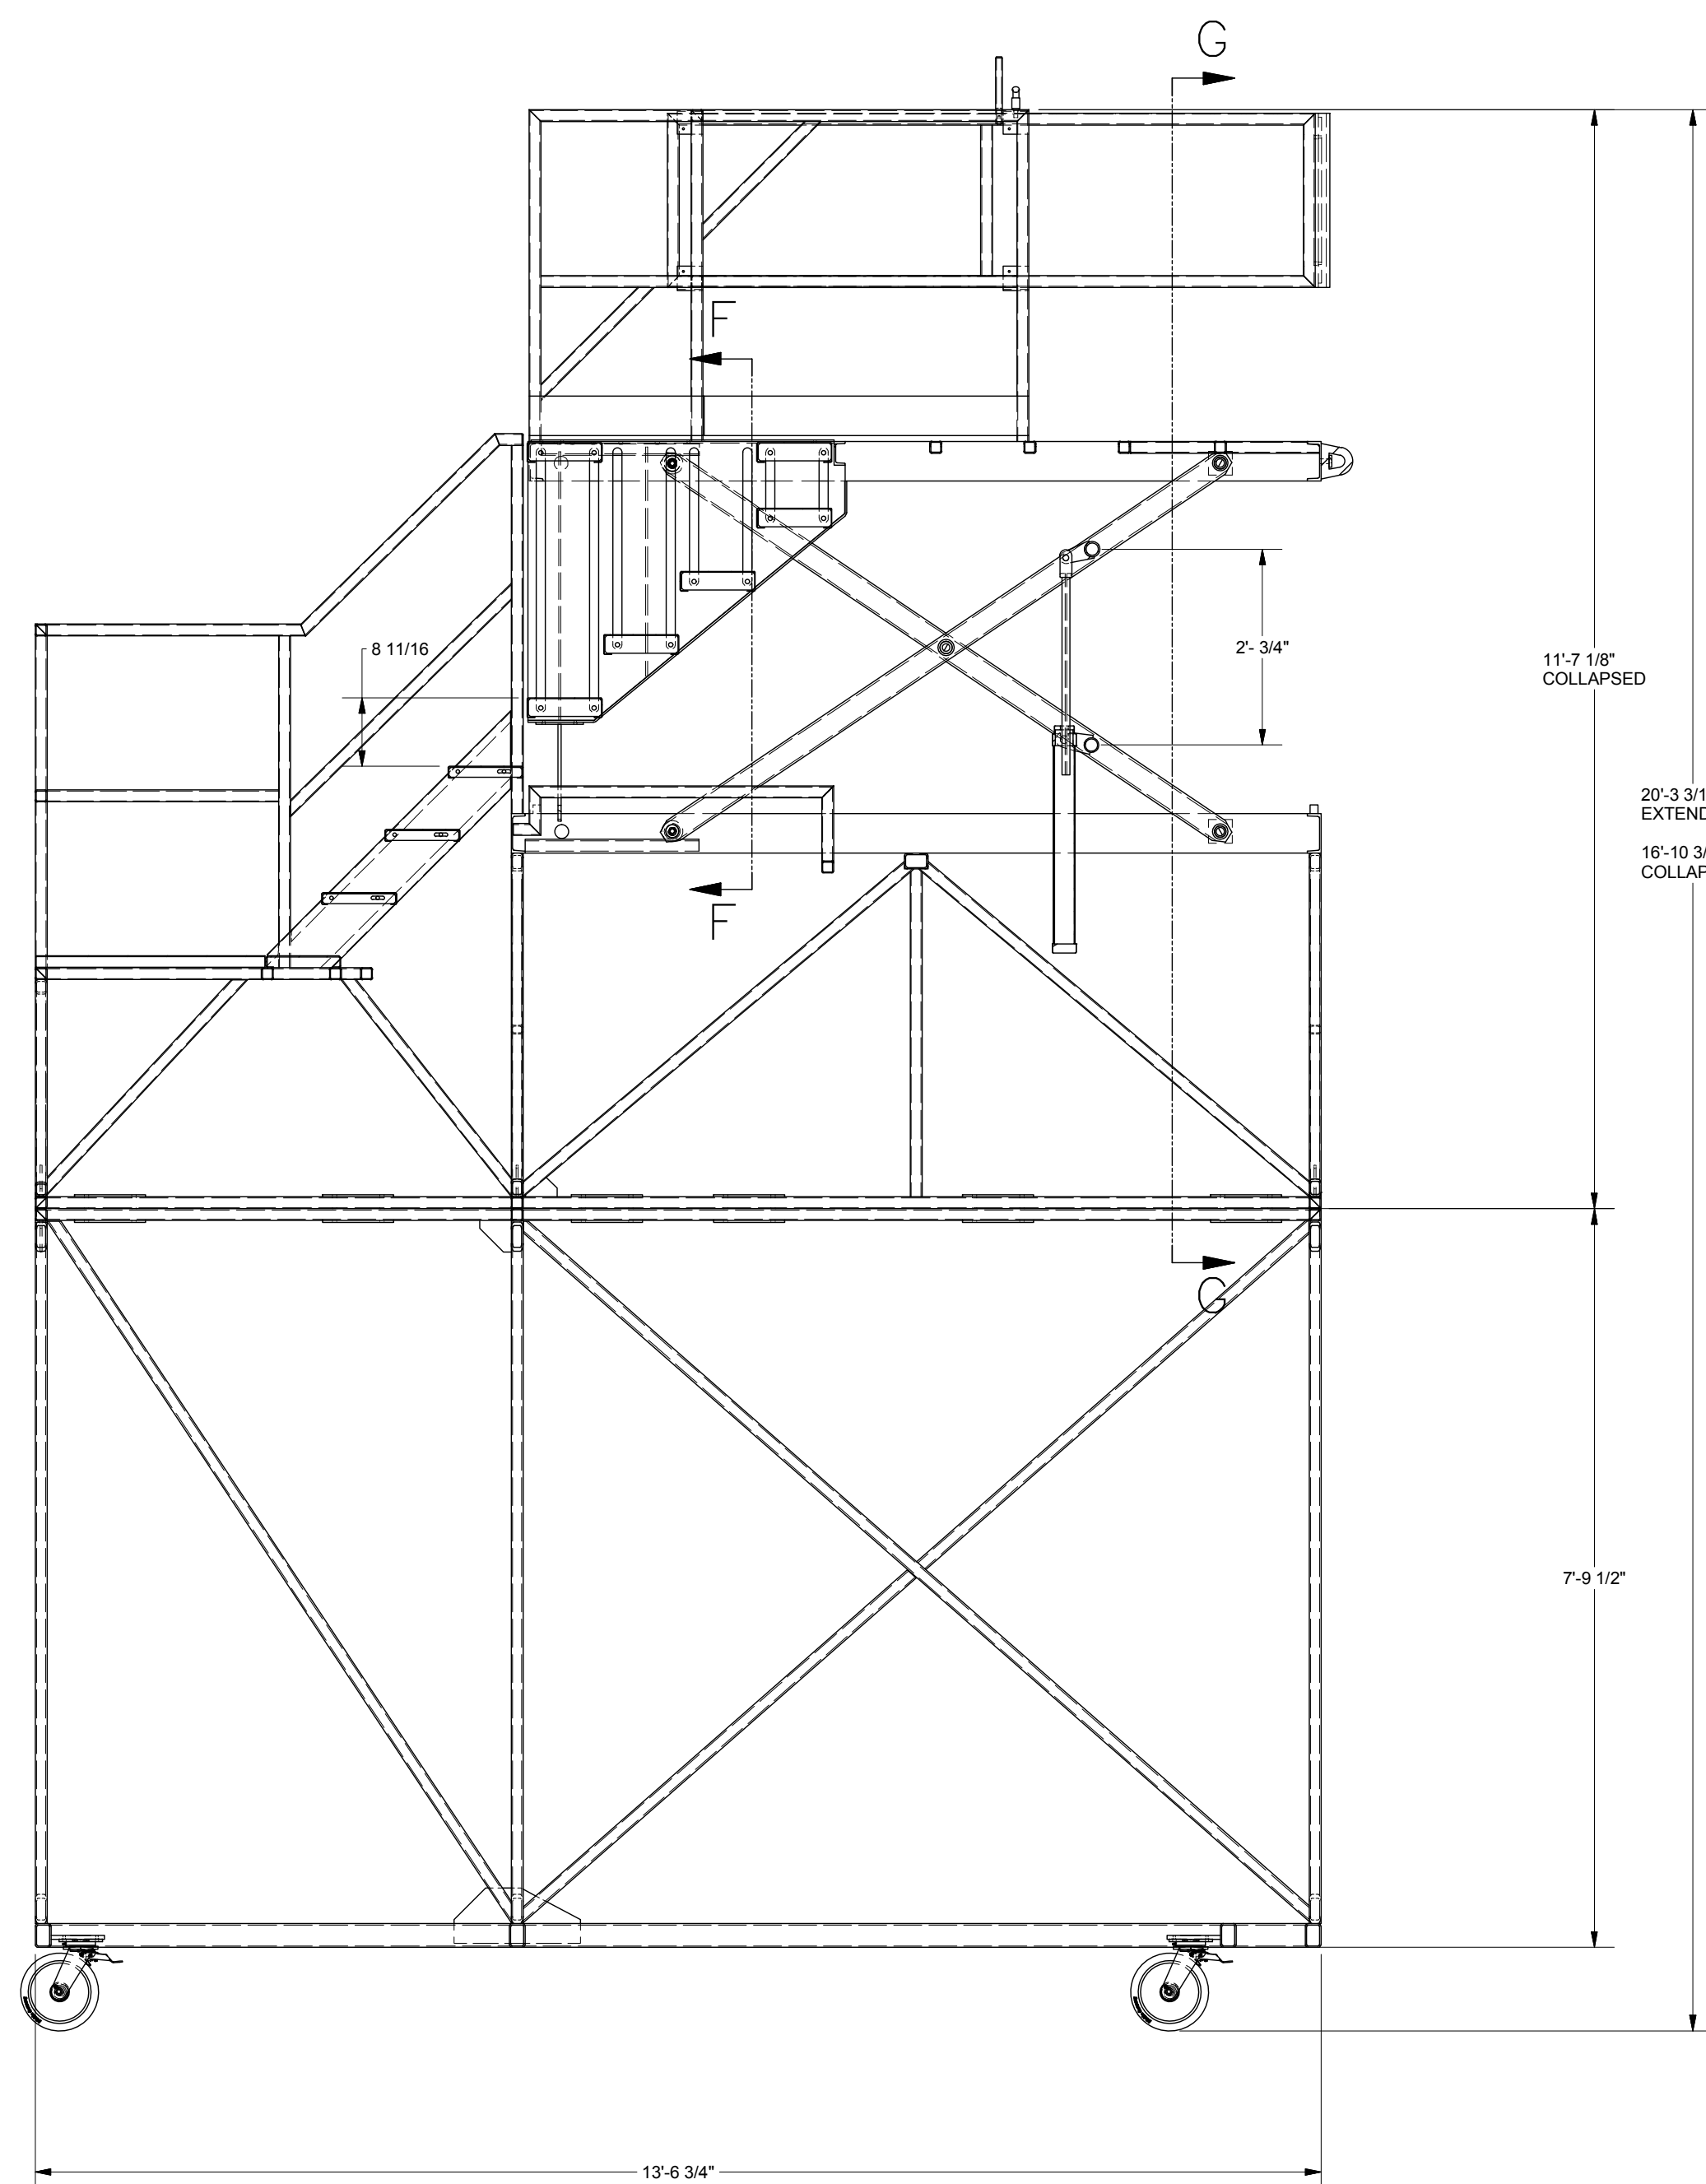


SECTION F-F  
SCALE 1 / 20

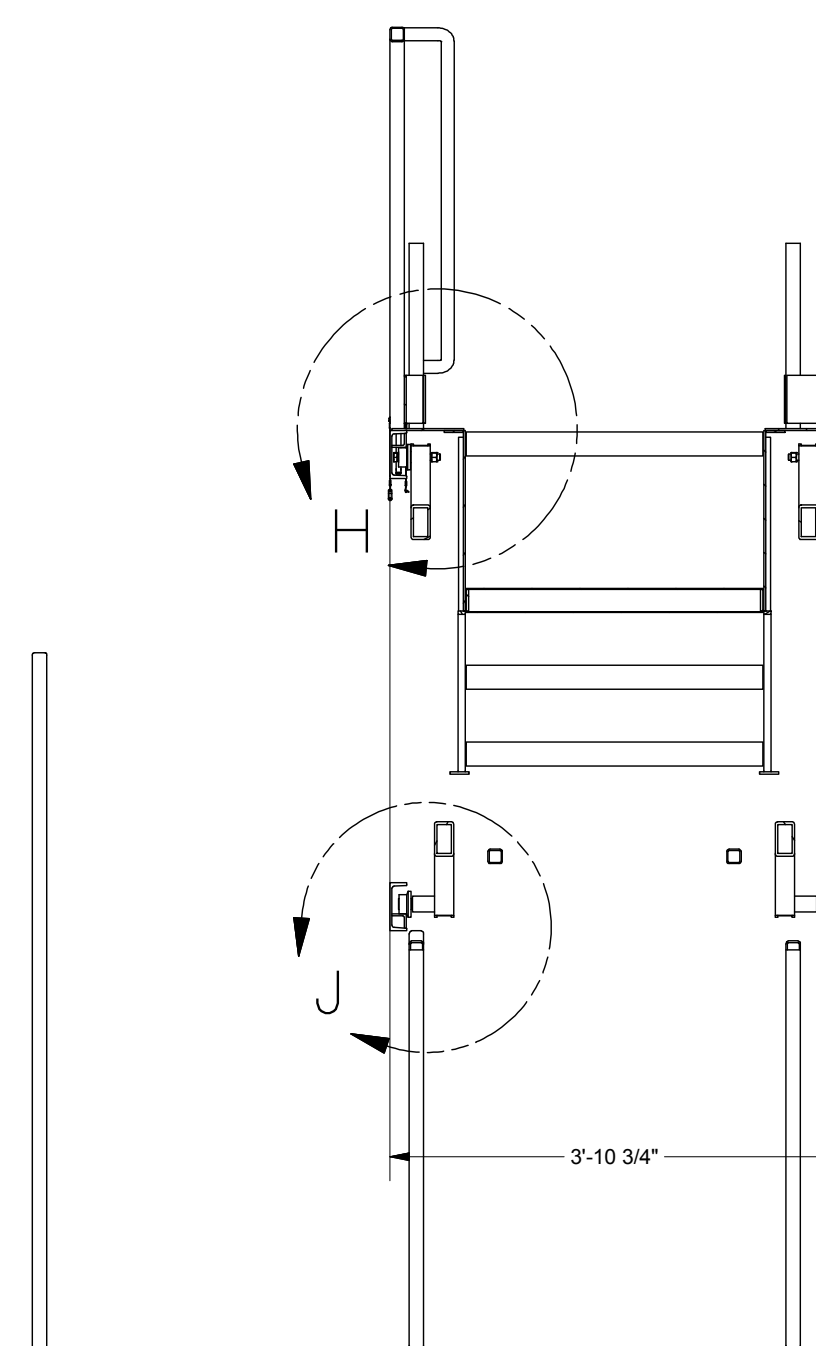


SECTION F-F  
SCALE 1 / 20

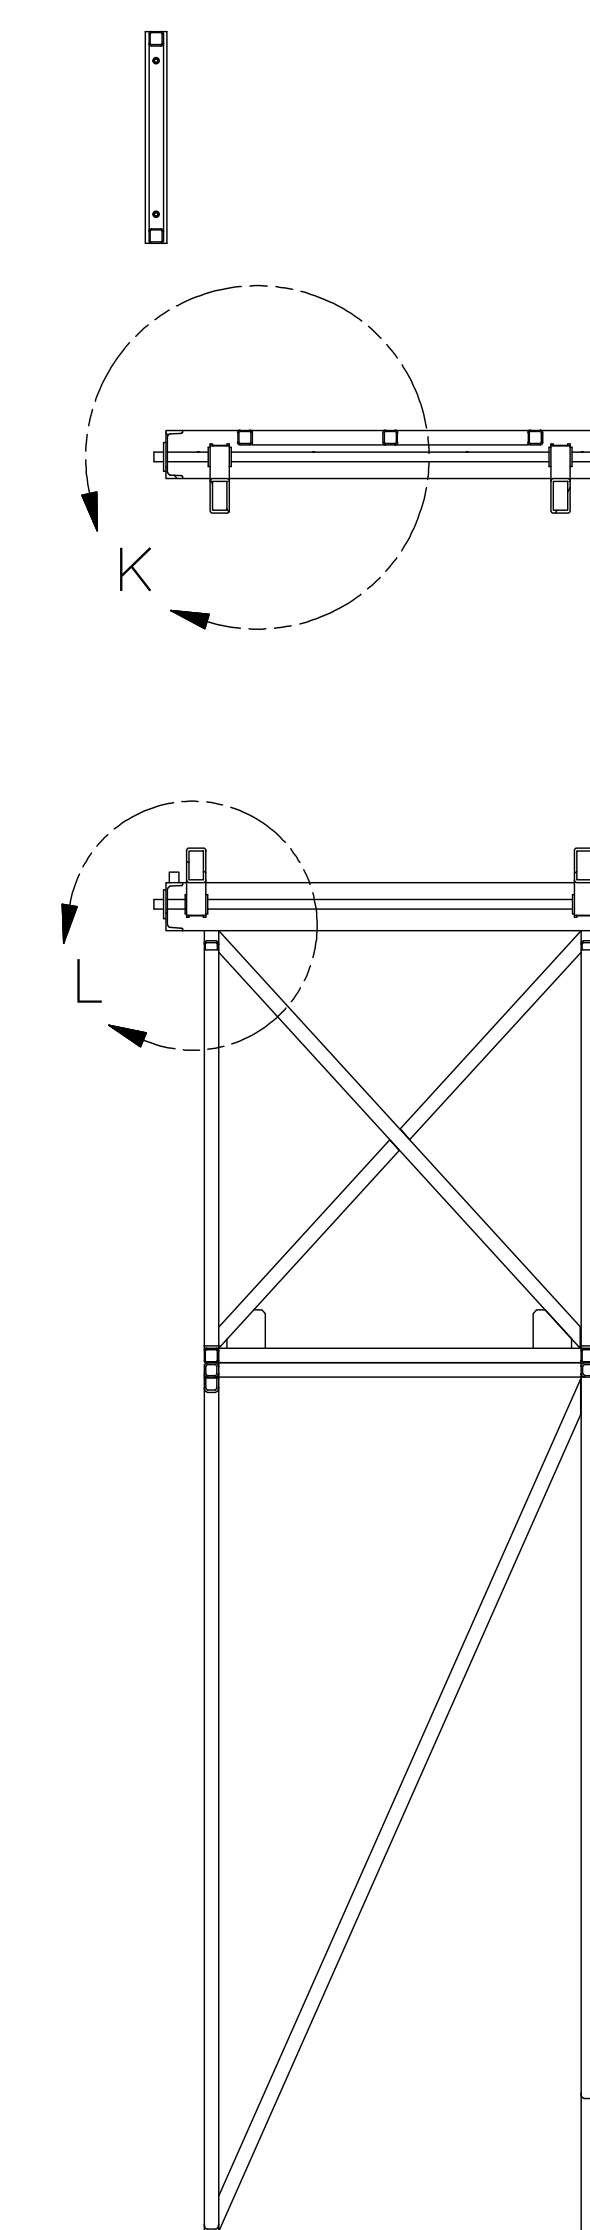

SECTION G-G  
SCALE 1 / 20

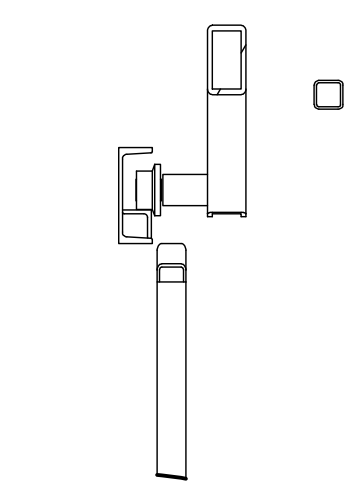

DETAIL J  
SCALE 1 / 10

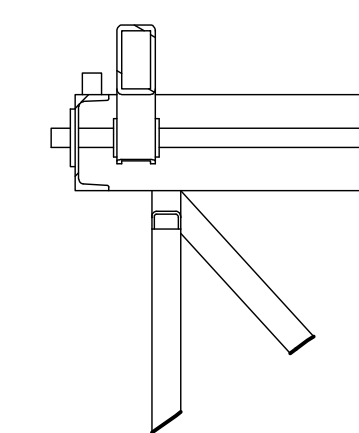

DETAIL L  
SCALE 1 / 10